


0 100

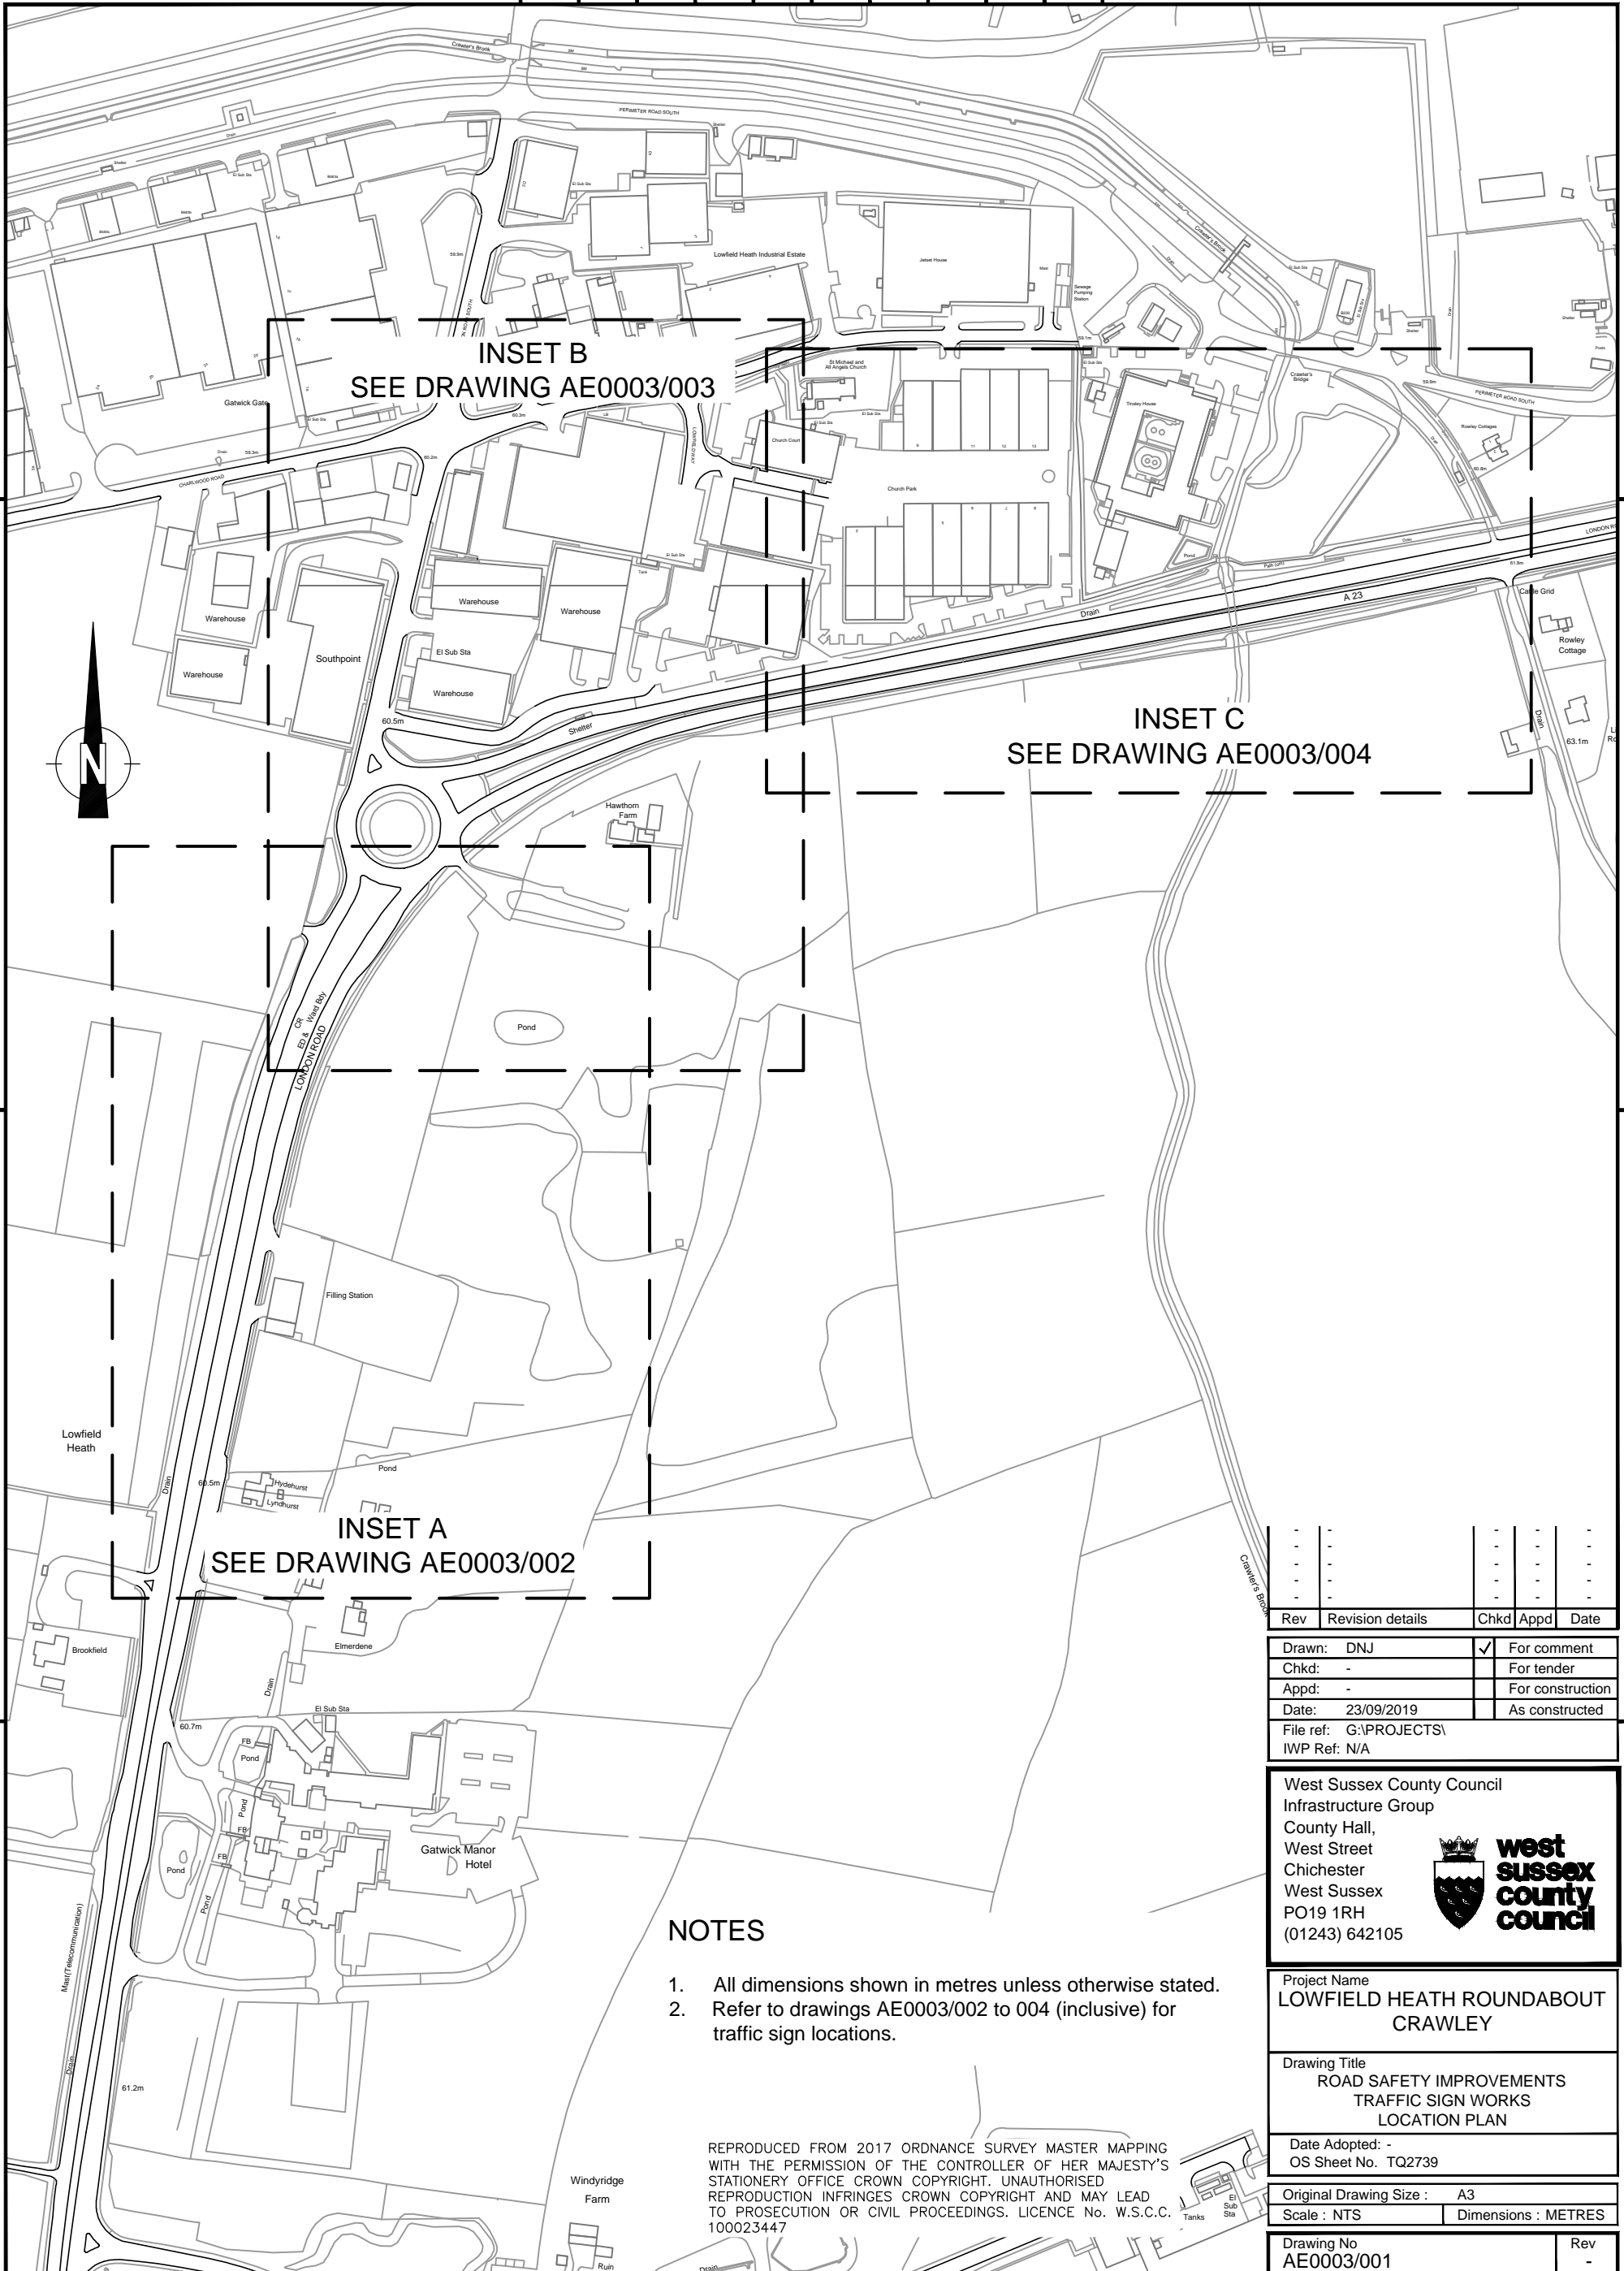

**INSET A**  
SEE DRAWING AE0003/002

**INSET B**  
SEE DRAWING AE0003/003

**INSET C**  
SEE DRAWING AE0003/004

**NOTES**

1. All dimensions shown in metres unless otherwise stated.
2. Refer to drawings AE0003/002 to 004 (inclusive) for traffic sign locations.

REPRODUCED FROM 2017 ORDNANCE SURVEY MASTER MAPPING WITH THE PERMISSION OF THE CONTROLLER OF HER MAJESTY'S STATIONERY OFFICE CROWN COPYRIGHT. UNAUTHORISED REPRODUCTION INFRINGES CROWN COPYRIGHT AND MAY LEAD TO PROSECUTION OR CIVIL PROCEEDINGS. LICENCE No. W.S.C.C. 100023447

Rev	Revision details	Chkd	Appd	Date
-	-	-	-	-
-	-	-	-	-
-	-	-	-	-
-	-	-	-	-

Drawn: DNJ	✓	For comment
Chkd: -		For tender
Appd: -		For construction
Date: 23/09/2019		As constructed
File ref: G:\PROJECTS\		
IWP Ref: N/A		

West Sussex County Council  
Infrastructure Group  
County Hall,  
West Street  
Chichester  
West Sussex  
PO19 1RH  
(01243) 642105



Project Name  
**LOWFIELD HEATH ROUNDABOUT CRAWLEY**

Drawing Title  
**ROAD SAFETY IMPROVEMENTS TRAFFIC SIGN WORKS LOCATION PLAN**

Date Adopted: -  
OS Sheet No. TQ2739

Original Drawing Size : A3  
Scale : NTS      Dimensions : METRES

Drawing No AE0003/001	Rev -
--------------------------	----------