


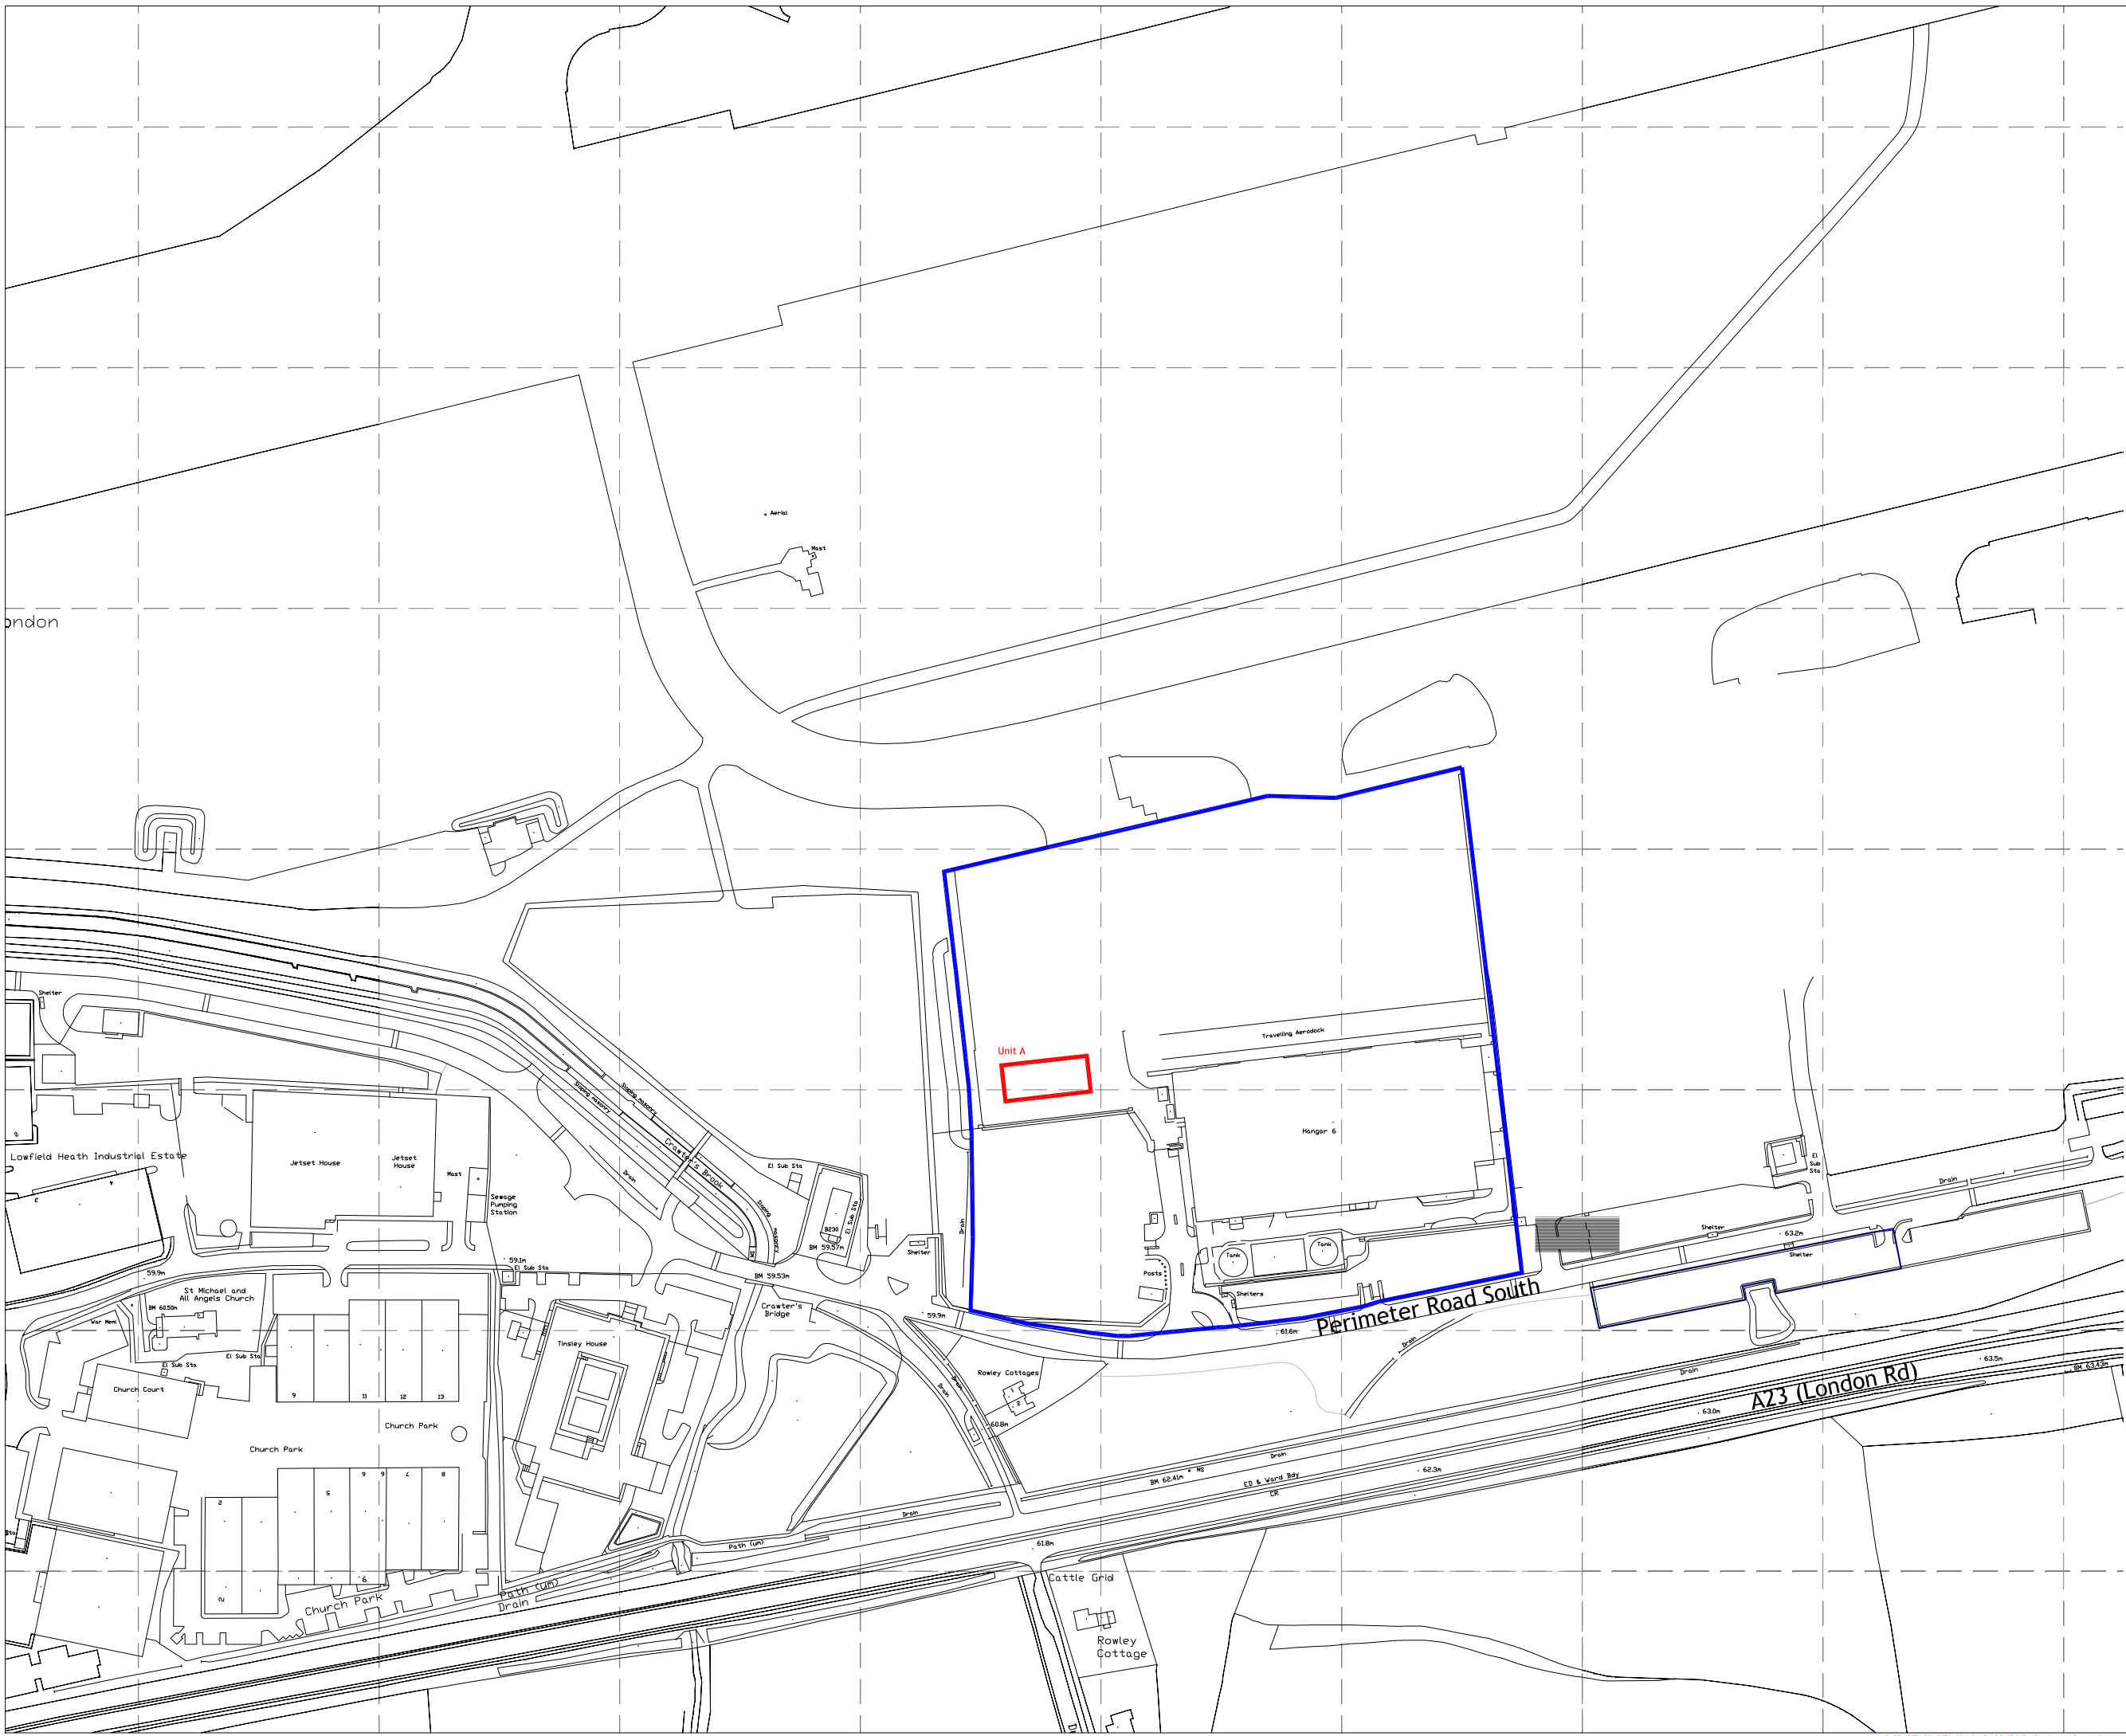

KEY

-  APPLICATION BOUNDARY
-  OTHER LAND IN BA OWNERSHIP



Rev	Date

For Information



**Property**  
 CAD Team, Property Strategy, Waterside (HEB2)  
 PO Box 365 Horndonwirth UB7 0GB

**Site Location Plan**  
 Unit A

**Hangar 6**  
 Maintenance Base  
 LGW

2008	CAD Team
1:1250	A1

0950-2060-00-S-B.DWG - Last saved on 24 July 2008 at 15:07  
 X:\PROJECTS\PROJECTS\_2008\LGW\IND\PSR\_950 - Hangar 6 Planning Submission\3-5-Current Drawings\0950-2060-00-S-B.dwg - 155 - Unit A - By Christopher Grundy on 24 July 2008 at 15:19

0950-2060-00-S-0-A